


29 UPPER CABINET ABV REFRIGERATOR at SERVERY

SCALE: 1 1/2" = 1'

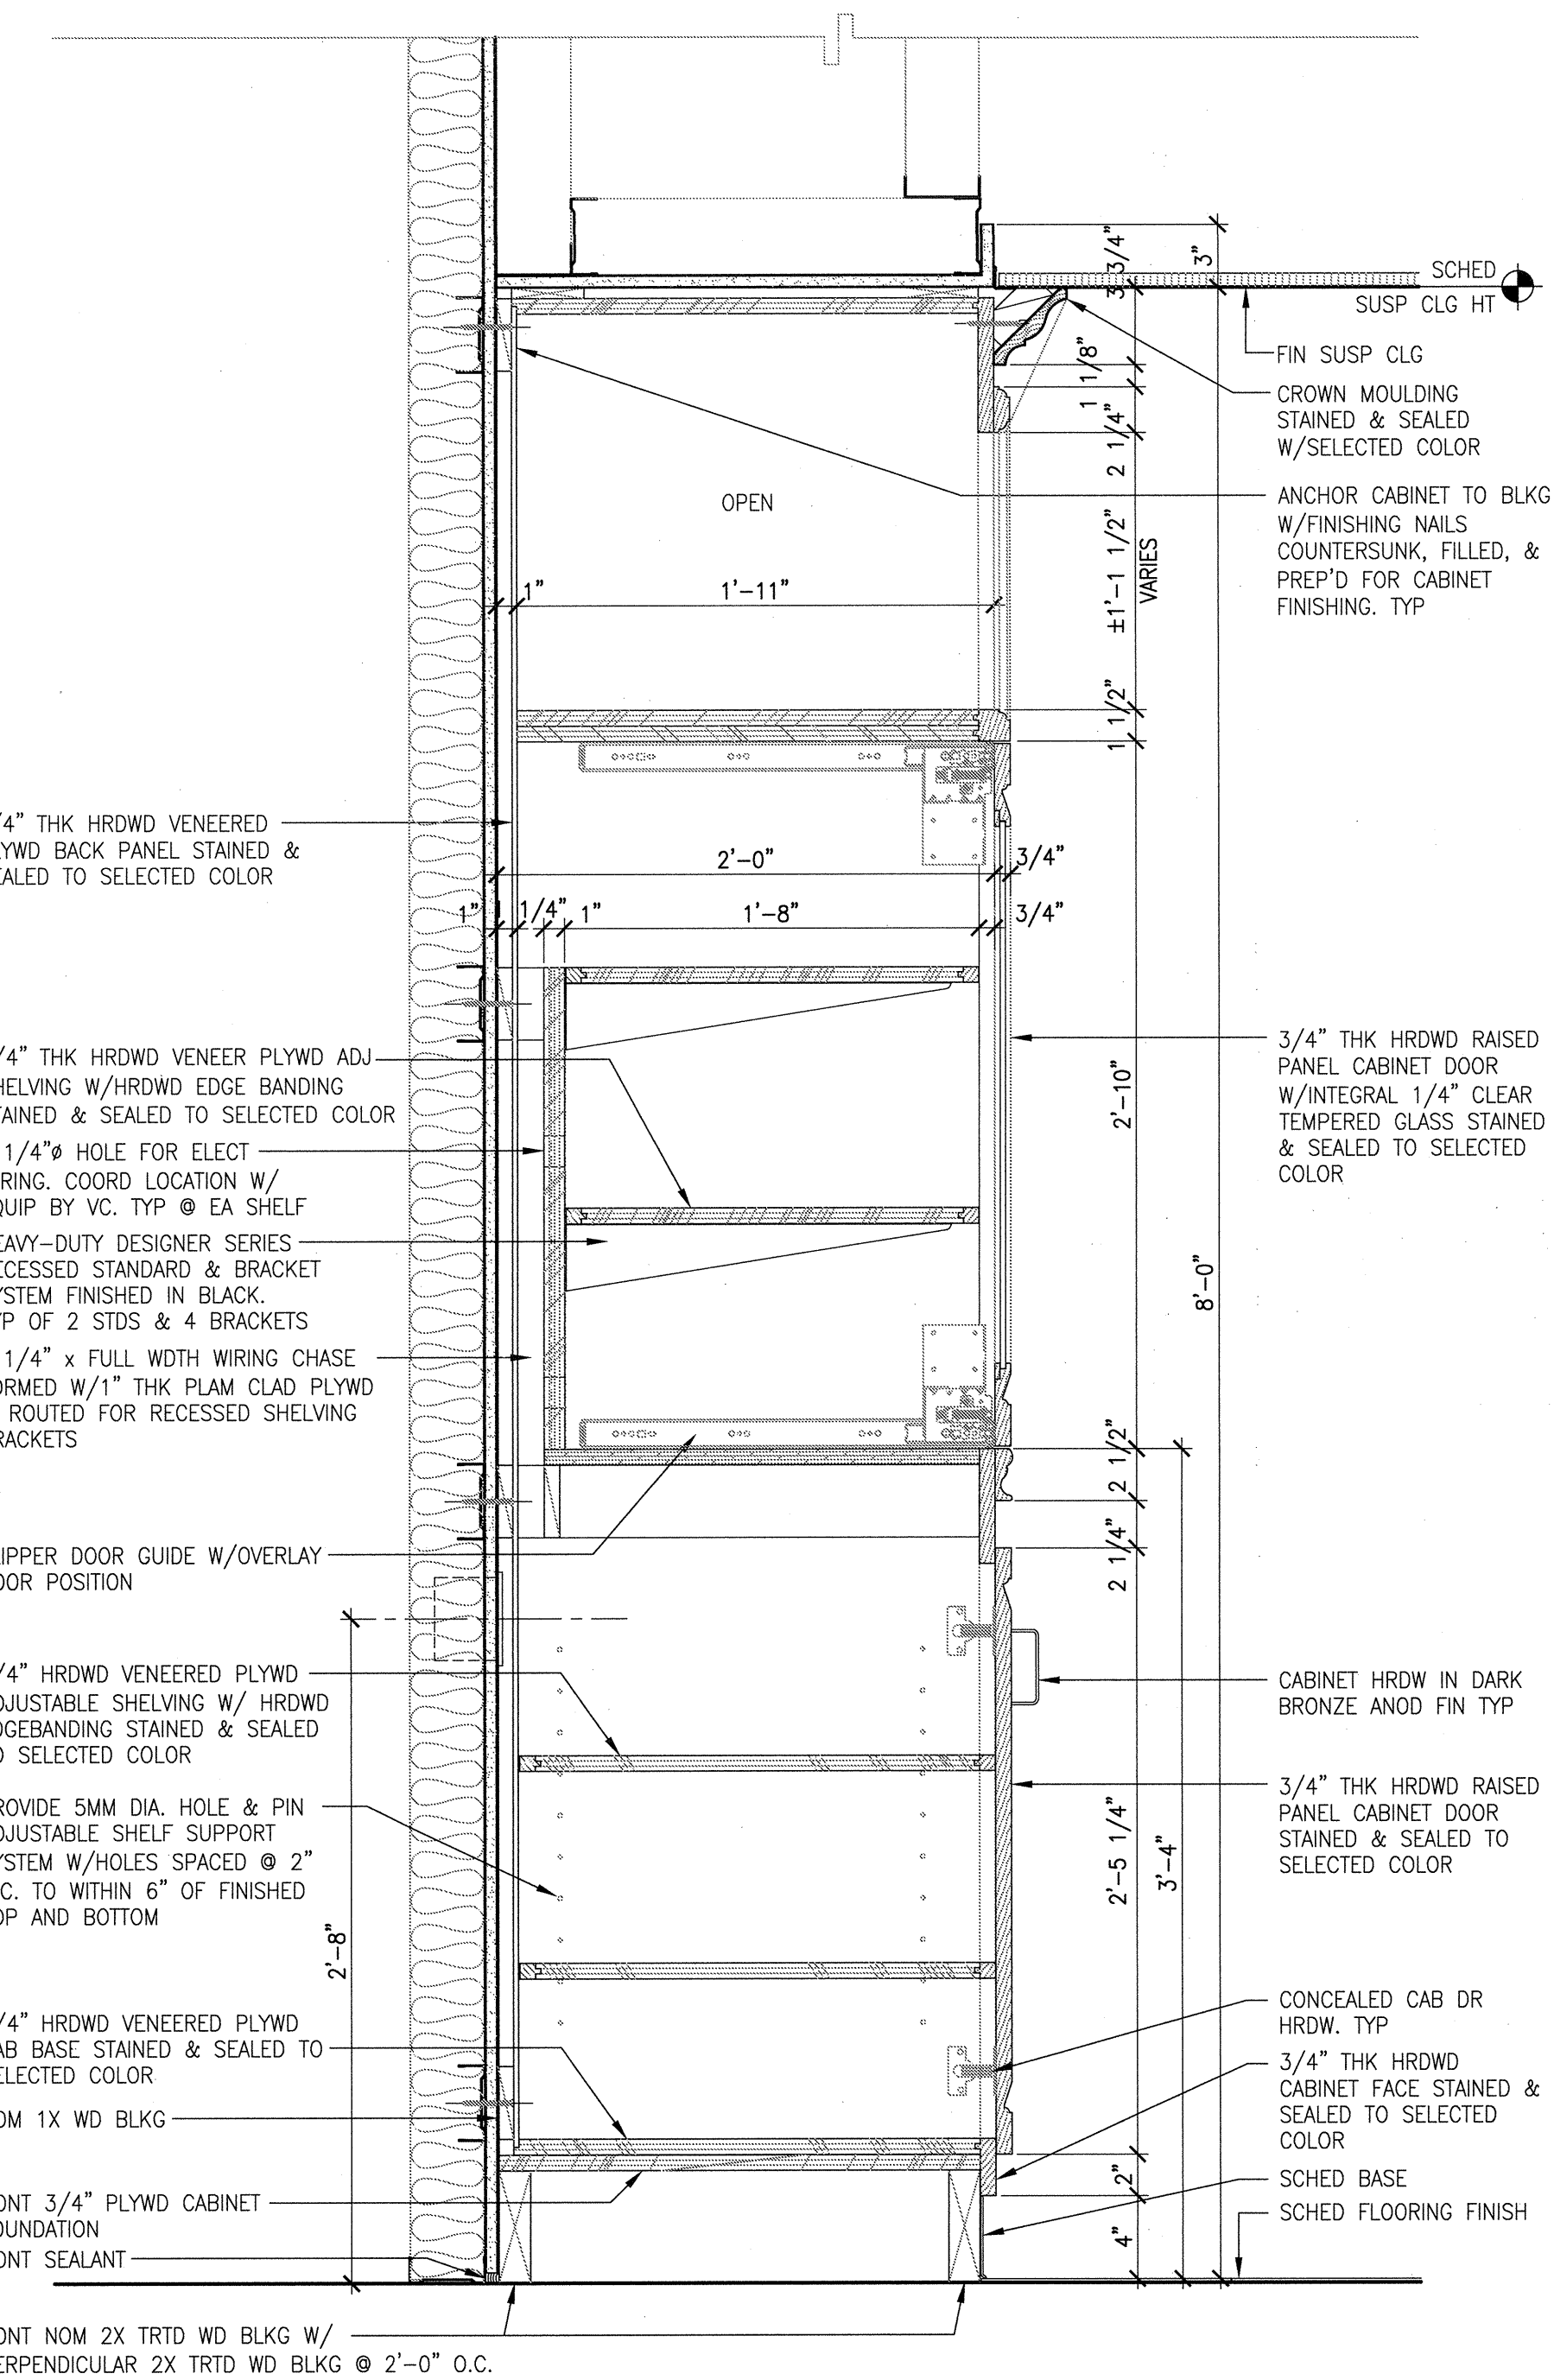

26 MILLWORK SECTION thru ENTERTAINMENT CABINET at WORK AREA


SCALE: 1 1/2" = 1'

SCHEMATIC DESIGN SUBMISSION	08/02/10
DESIGN DEVELOPMENT SUBMISSION	09/03/10
CONSTRUCTION DOCUMENT SUBMISSION	11/22/10
ISSUED FOR BIDS	12/19/11
AMENDMENT NO. 04	04/05/12
Revisions	Date

CONSULTANTS:

24 UPPER CABINET W/ ADJUSTABLE SHELF at SERVERY

SCALE: 1 1/2" = 1'

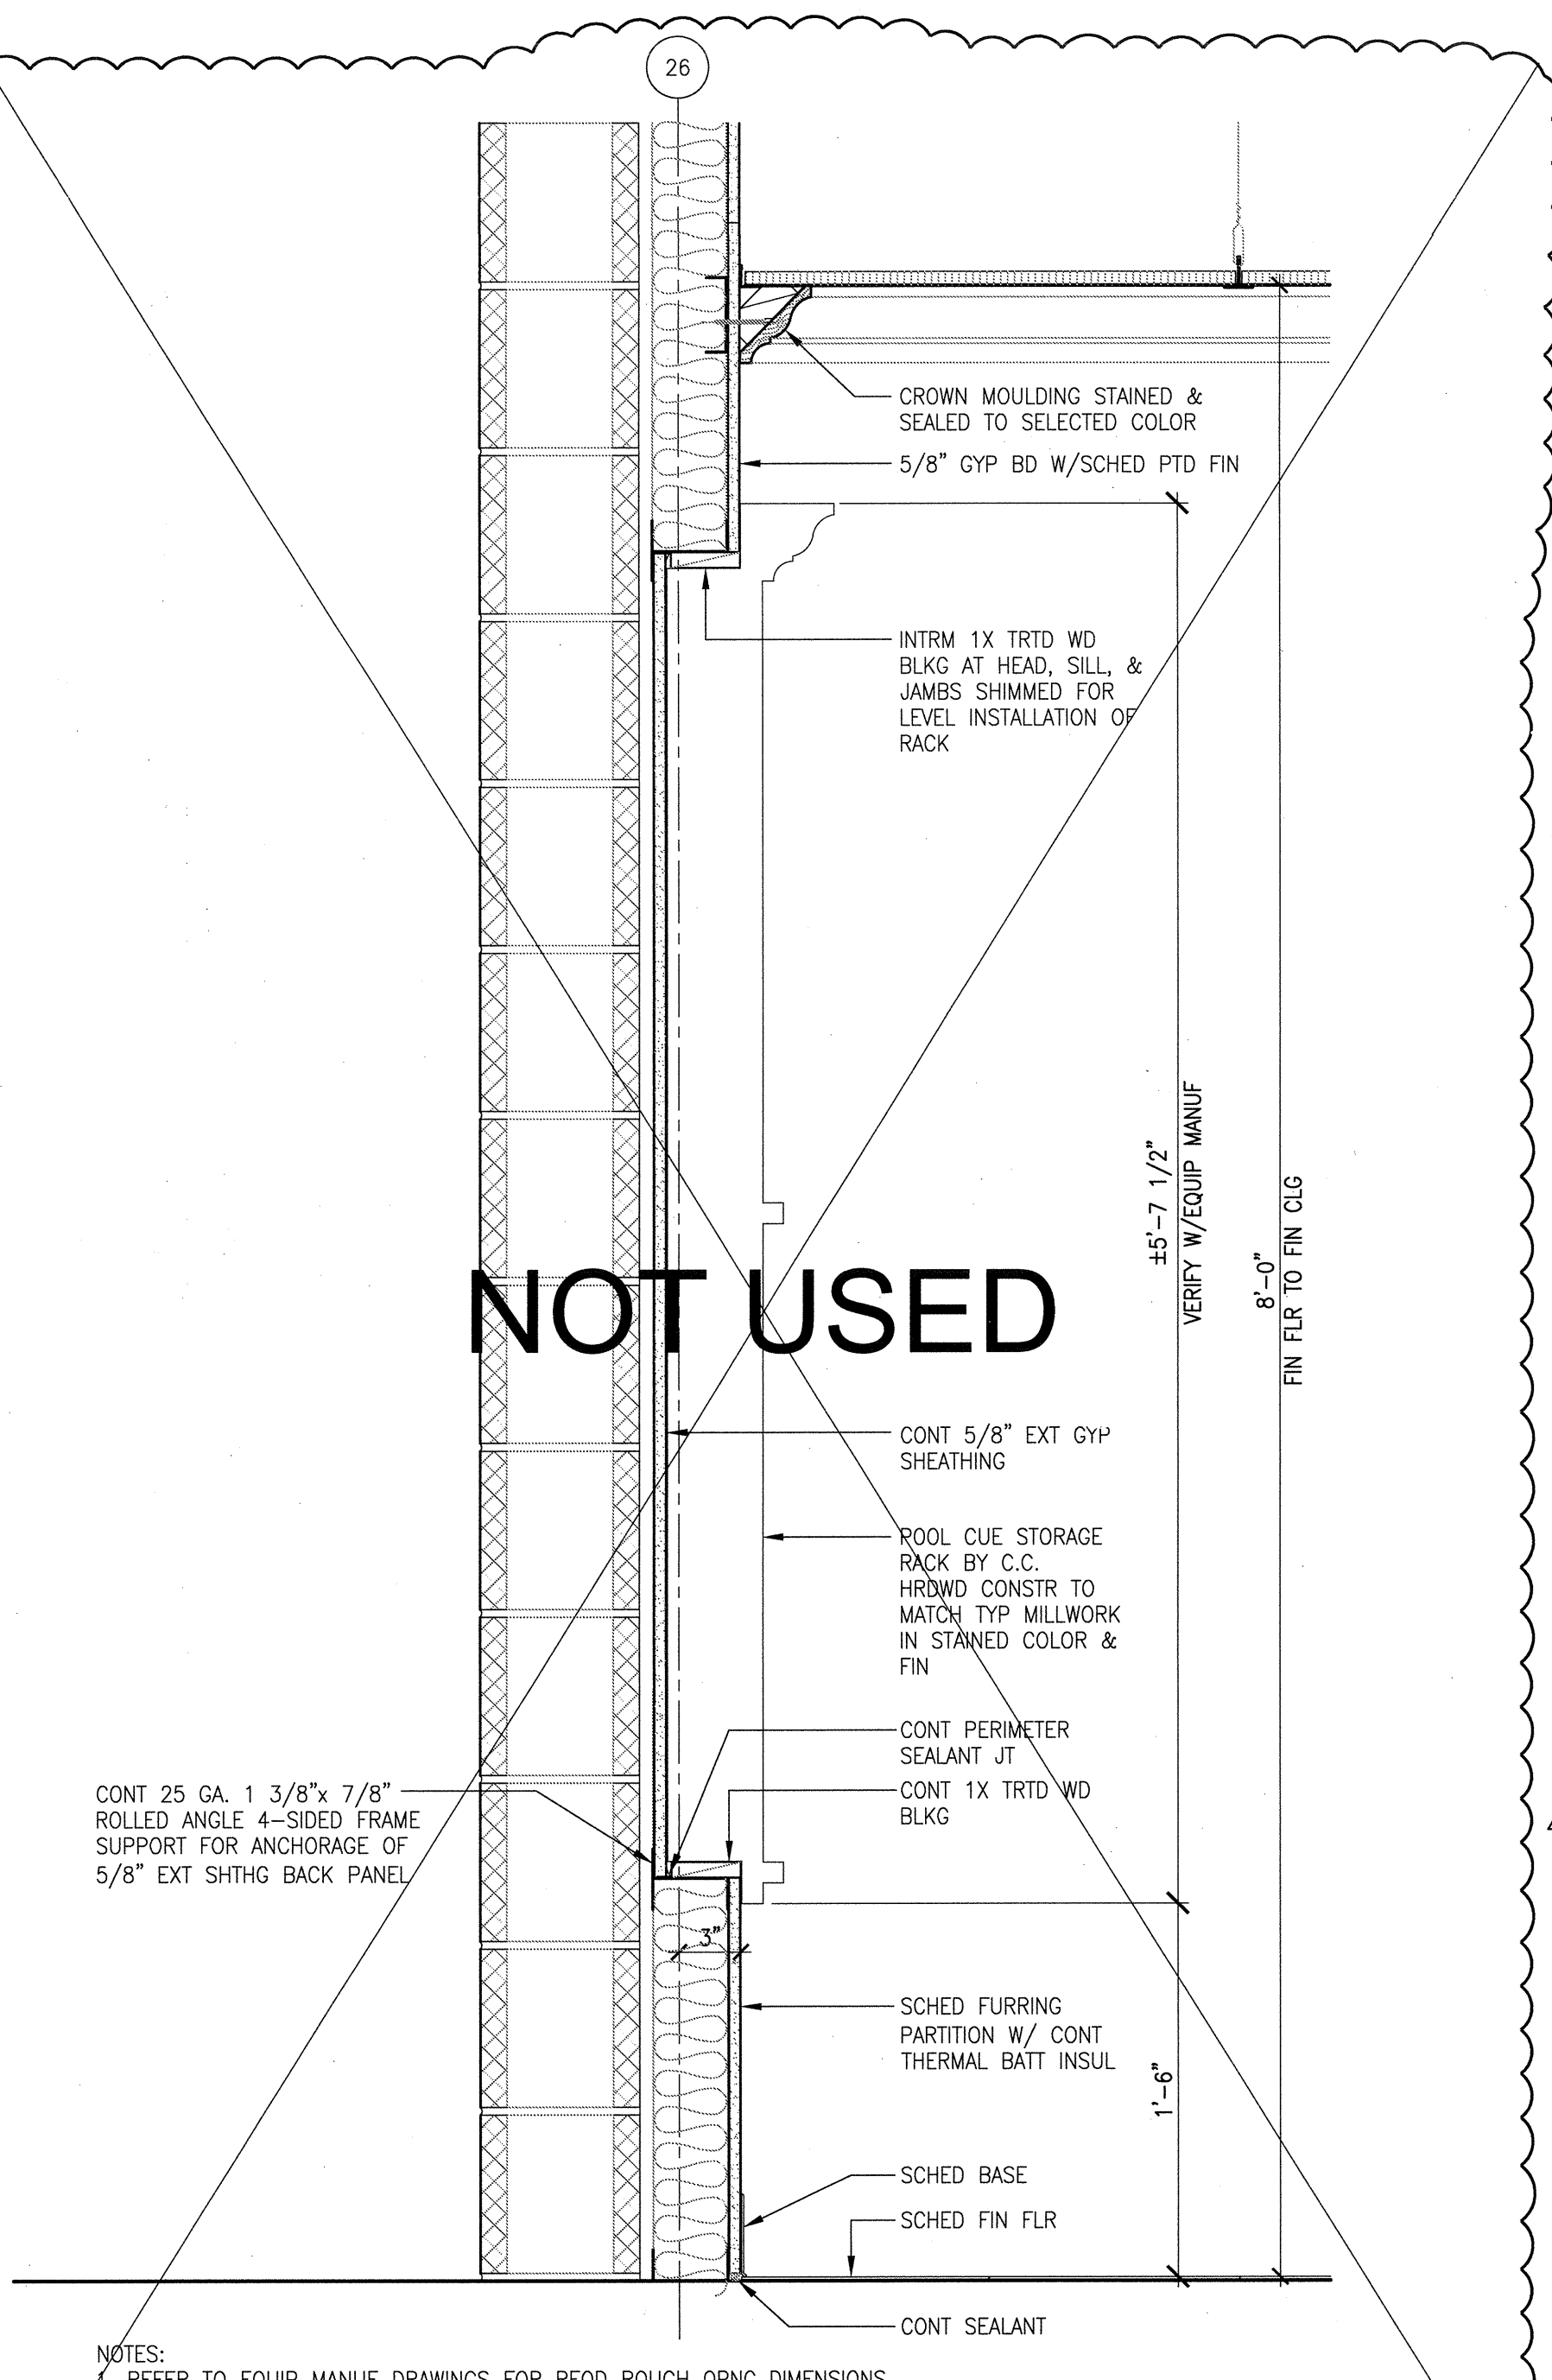

21 SECTION thru POOL CUE STORAGE RACK at RECREATION

SCALE: 1 1/2" = 1'

SCHEMATIC DESIGN SUBMISSION	08/02/10
DESIGN DEVELOPMENT SUBMISSION	09/03/10
CONSTRUCTION DOCUMENT SUBMISSION	11/22/10
ISSUED FOR BIDS	12/19/11
AMENDMENT NO. 04	04/05/12
Revisions	Date

CONSULTANTS:

ARCHITECT/ENGINEERS:

WILSON ARCHITECTURAL GROUP

6201 WESTHEIMER SUITE 200 HOUSTON, TEXAS 77056 TELEPHONE (713) 625-5704

MEP ENGINEERS

STRUCTURAL ENGINEERS

FIRE PROTECTION ENGINEERS

CIVIL ENGINEERS

BURNS DeLATTIE and McCOY, INC.


PINNACLE STRUCTURAL

PROTECTION DEVELOPMENT INC.

BREWER AND ESCALANTE

14 BASE CABINET W/DRAWER at SERVERY

SCALE: 1 1/2" = 1'

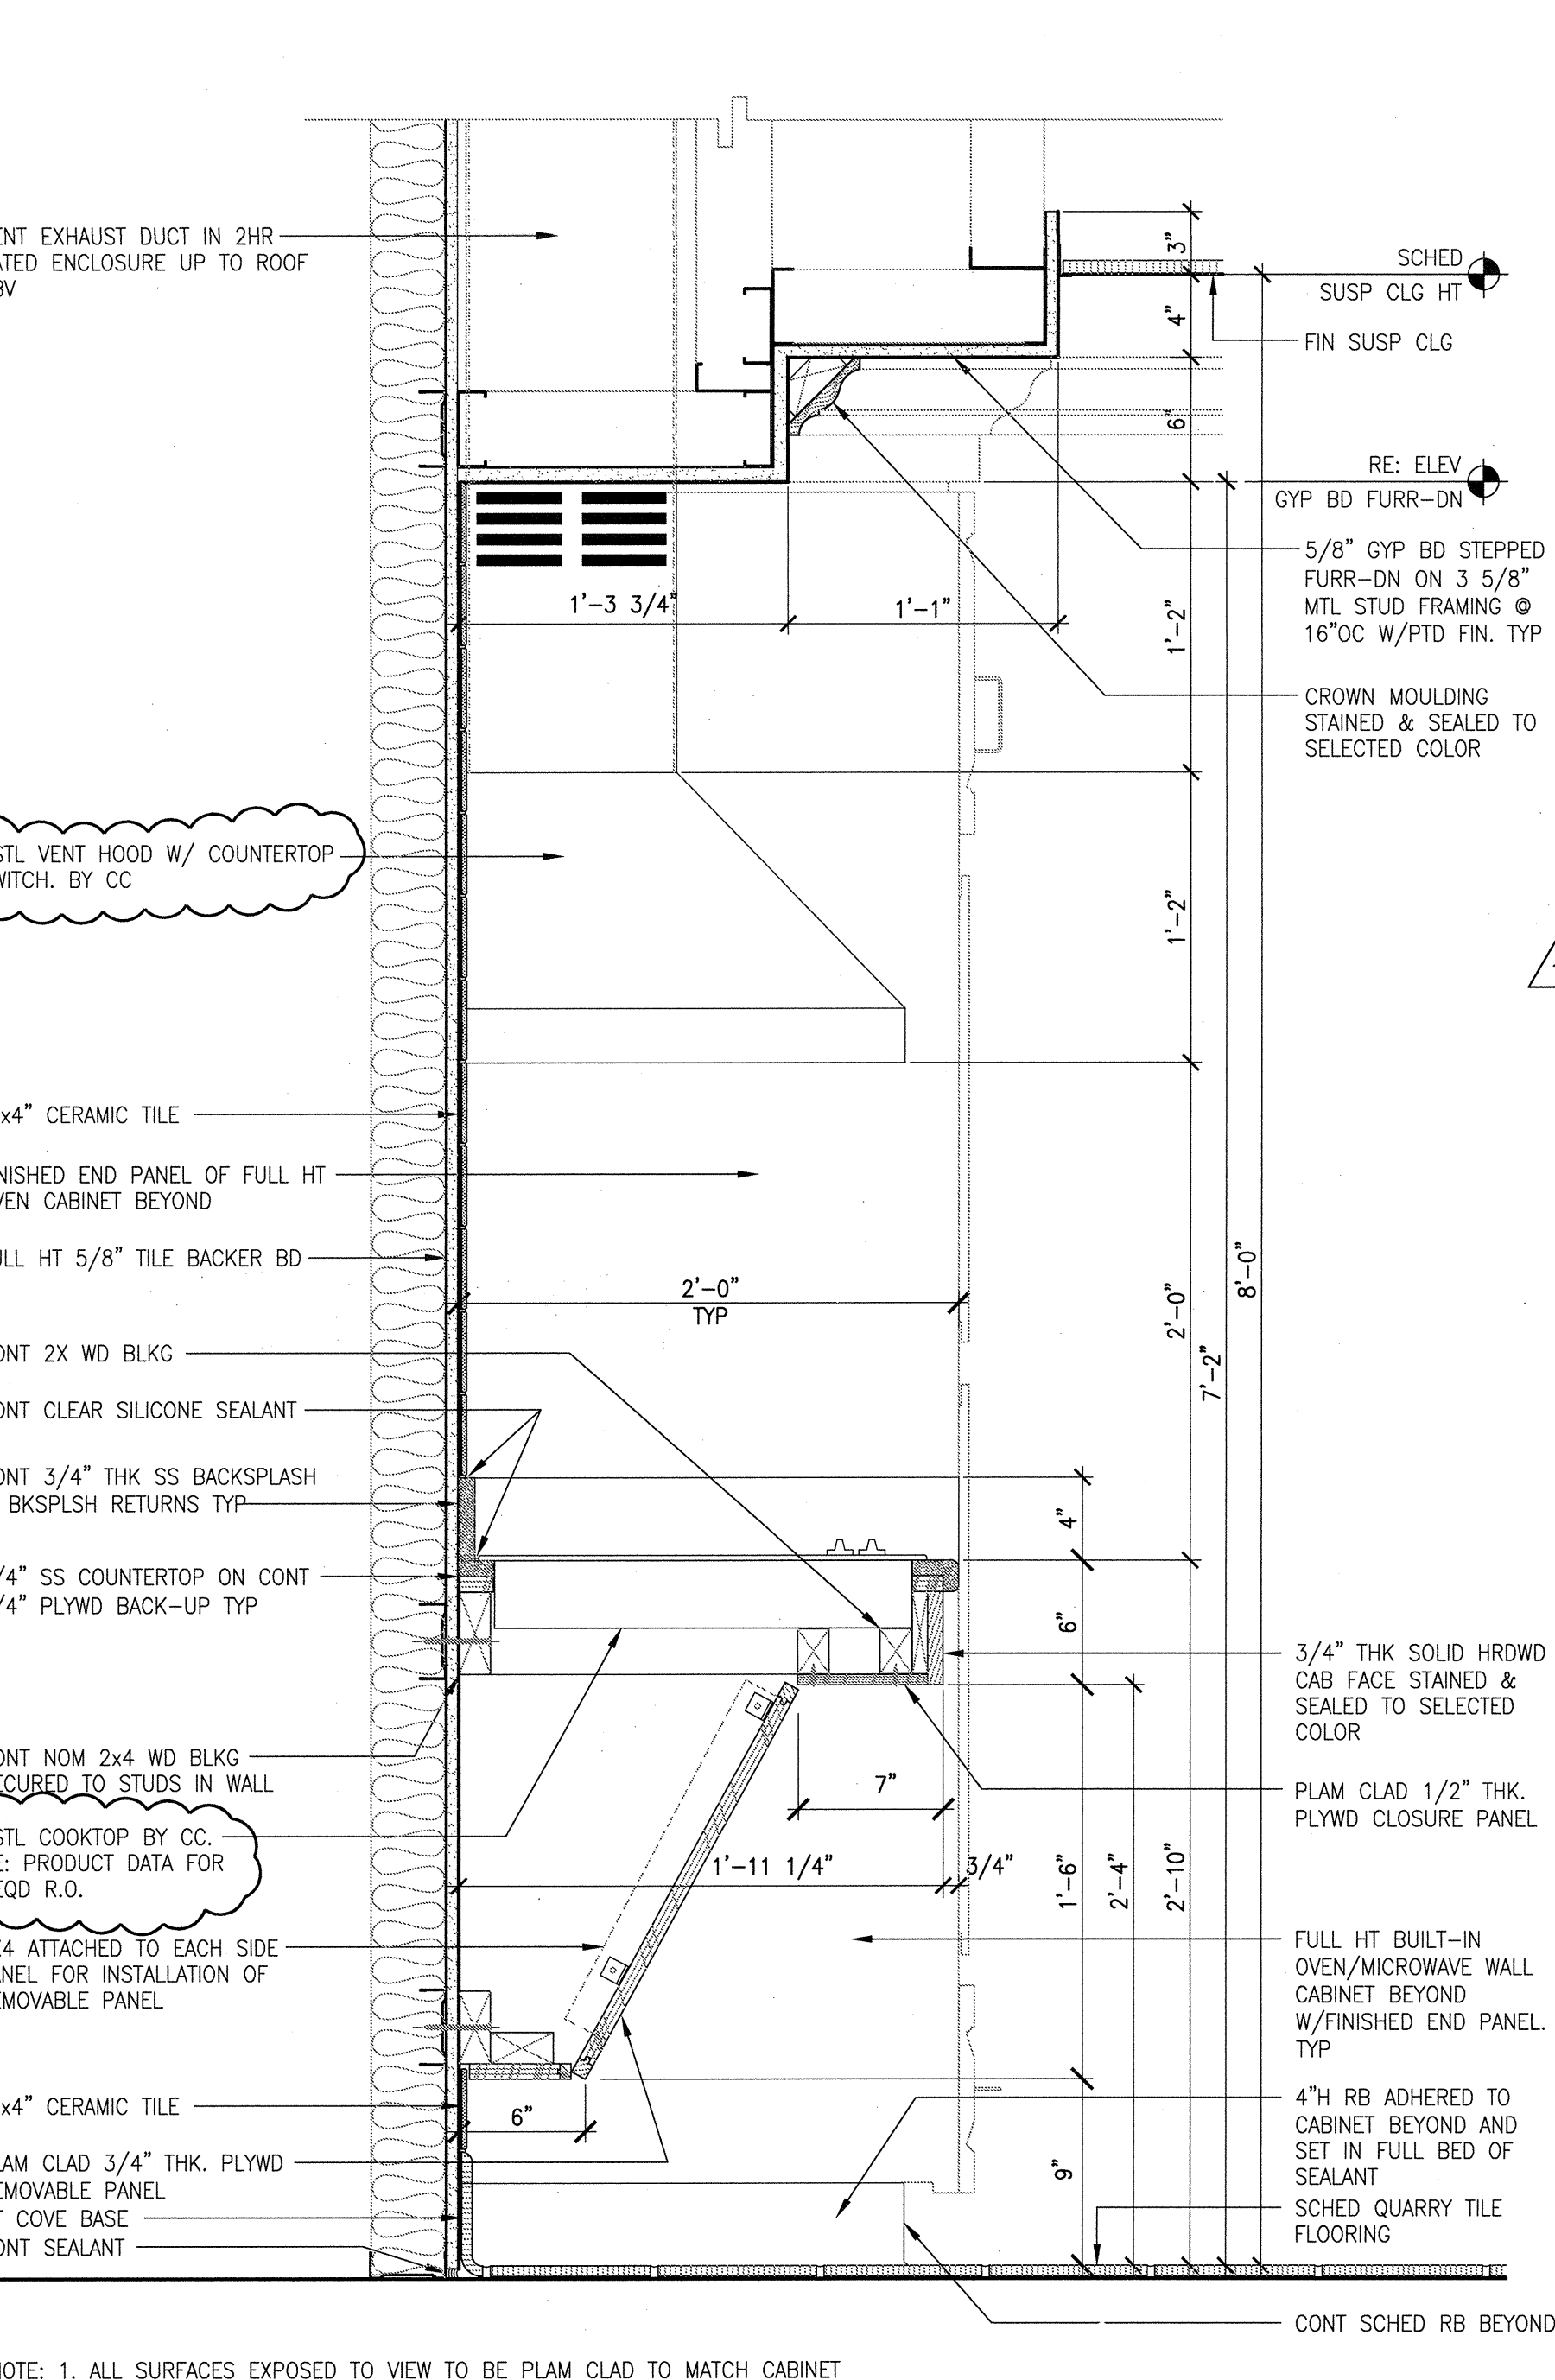

11 ADA COOKTOP COUNTER W/REMOVABLE APRON PNL at SERVERY

SCALE: 1 1/2" = 1'

SCHEMATIC DESIGN SUBMISSION	08/02/10
DESIGN DEVELOPMENT SUBMISSION	09/03/10
CONSTRUCTION DOCUMENT SUBMISSION	11/22/10
ISSUED FOR BIDS	12/19/11
AMENDMENT NO. 04	04/05/12
Revisions	Date

CONSULTANTS:

ARCHITECT/ENGINEERS:

WILSON ARCHITECTURAL GROUP

6201 WESTHEIMER SUITE 200 HOUSTON, TEXAS 77056 TELEPHONE (713) 625-5704

MEP ENGINEERS

STRUCTURAL ENGINEERS

FIRE PROTECTION ENGINEERS

CIVIL ENGINEERS

BURNS DeLATTIE and McCOY, INC.


PINNACLE STRUCTURAL

PROTECTION DEVELOPMENT INC.

BREWER AND ESCALANTE

04 BASE CABINET W/ DISHWASHER at SERVERY

SCALE: 1 1/2" = 1'

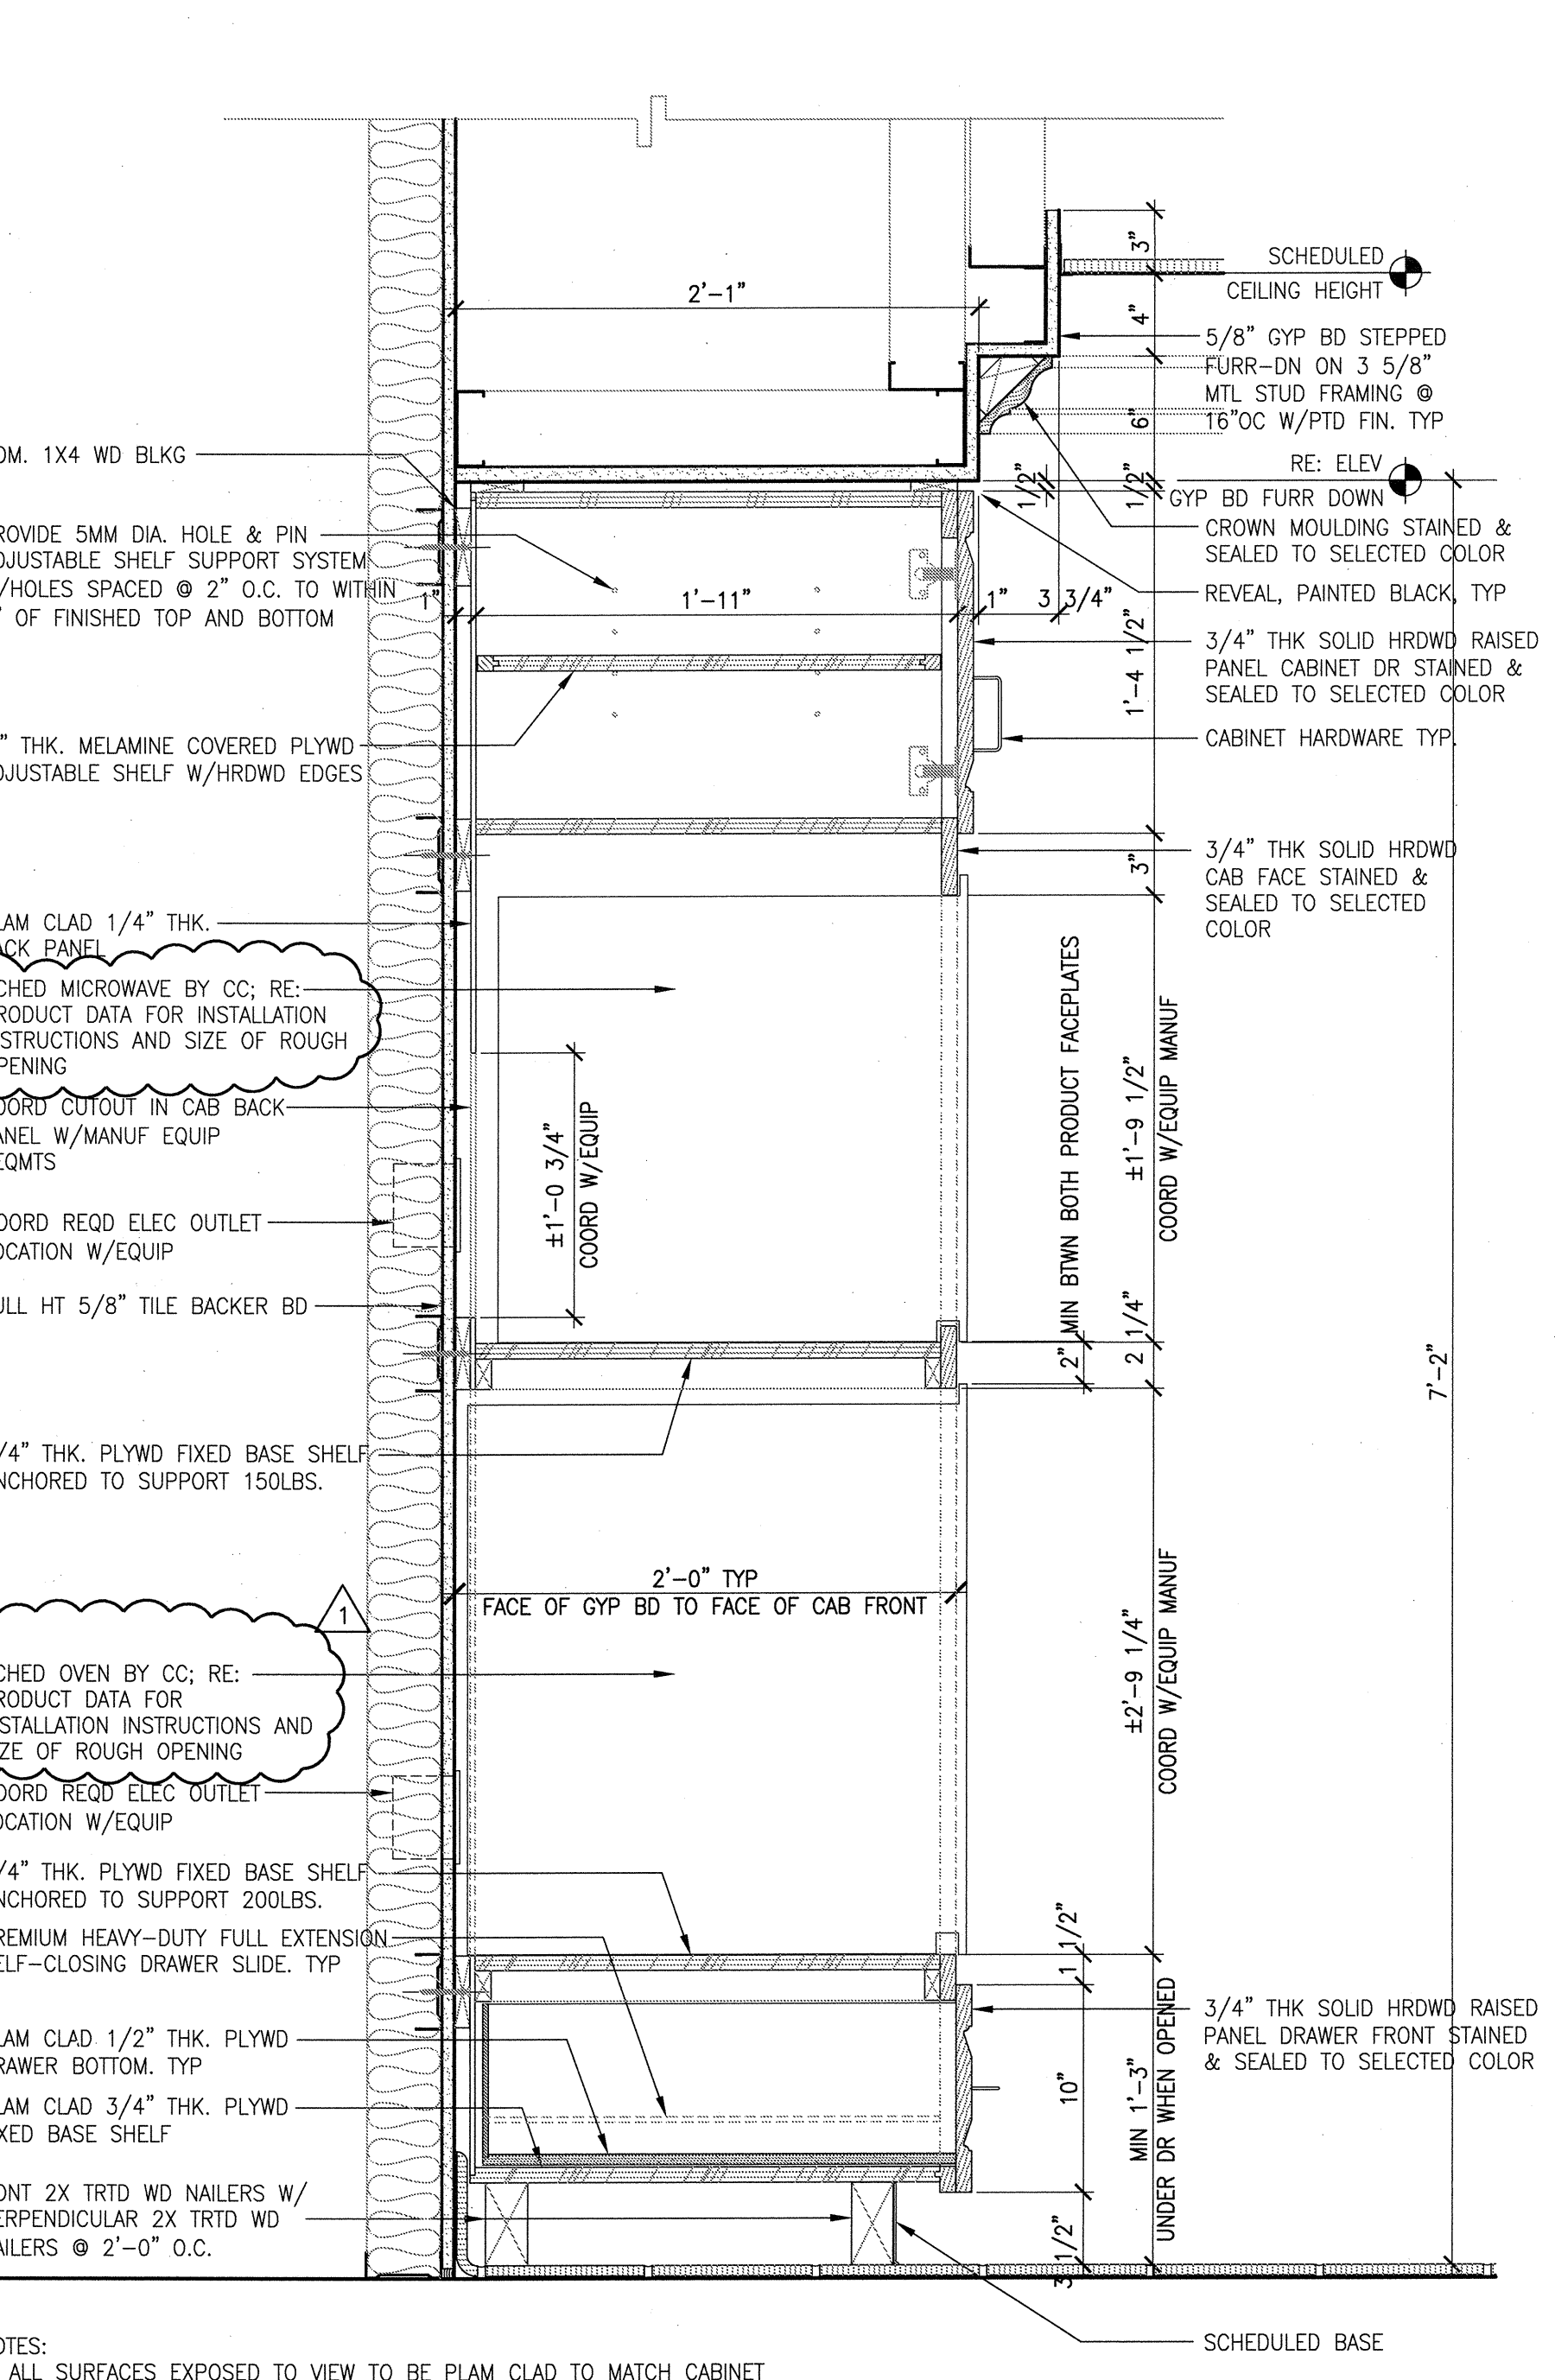

01 CABINET WITH BUILT-IN MICROWAVE AND OVEN at SERVERY

SCALE: 1 1/2" = 1'

SCHEMATIC DESIGN SUBMISSION	08/02/10
DESIGN DEVELOPMENT SUBMISSION	09/03/10
CONSTRUCTION DOCUMENT SUBMISSION	11/22/10
ISSUED FOR BIDS	12/19/11
AMENDMENT NO. 04	04/05/12
Revisions	Date

CONSULTANTS:

ARCHITECT/ENGINEERS:

WILSON ARCHITECTURAL GROUP

6201 WESTHEIMER SUITE 200 HOUSTON, TEXAS 77056 TELEPHONE (713) 625-5704

MEP ENGINEERS

STRUCTURAL ENGINEERS

FIRE PROTECTION ENGINEERS

CIVIL ENGINEERS

BURNS DeLATTIE and McCOY, INC.

PINNACLE STRUCTURAL

PROTECTION DEVELOPMENT INC.

BREWER AND ESCALANTE